


LONGITUDINAL BUILDING SECTION 1 1/4" = 1'-0"
5/15/12

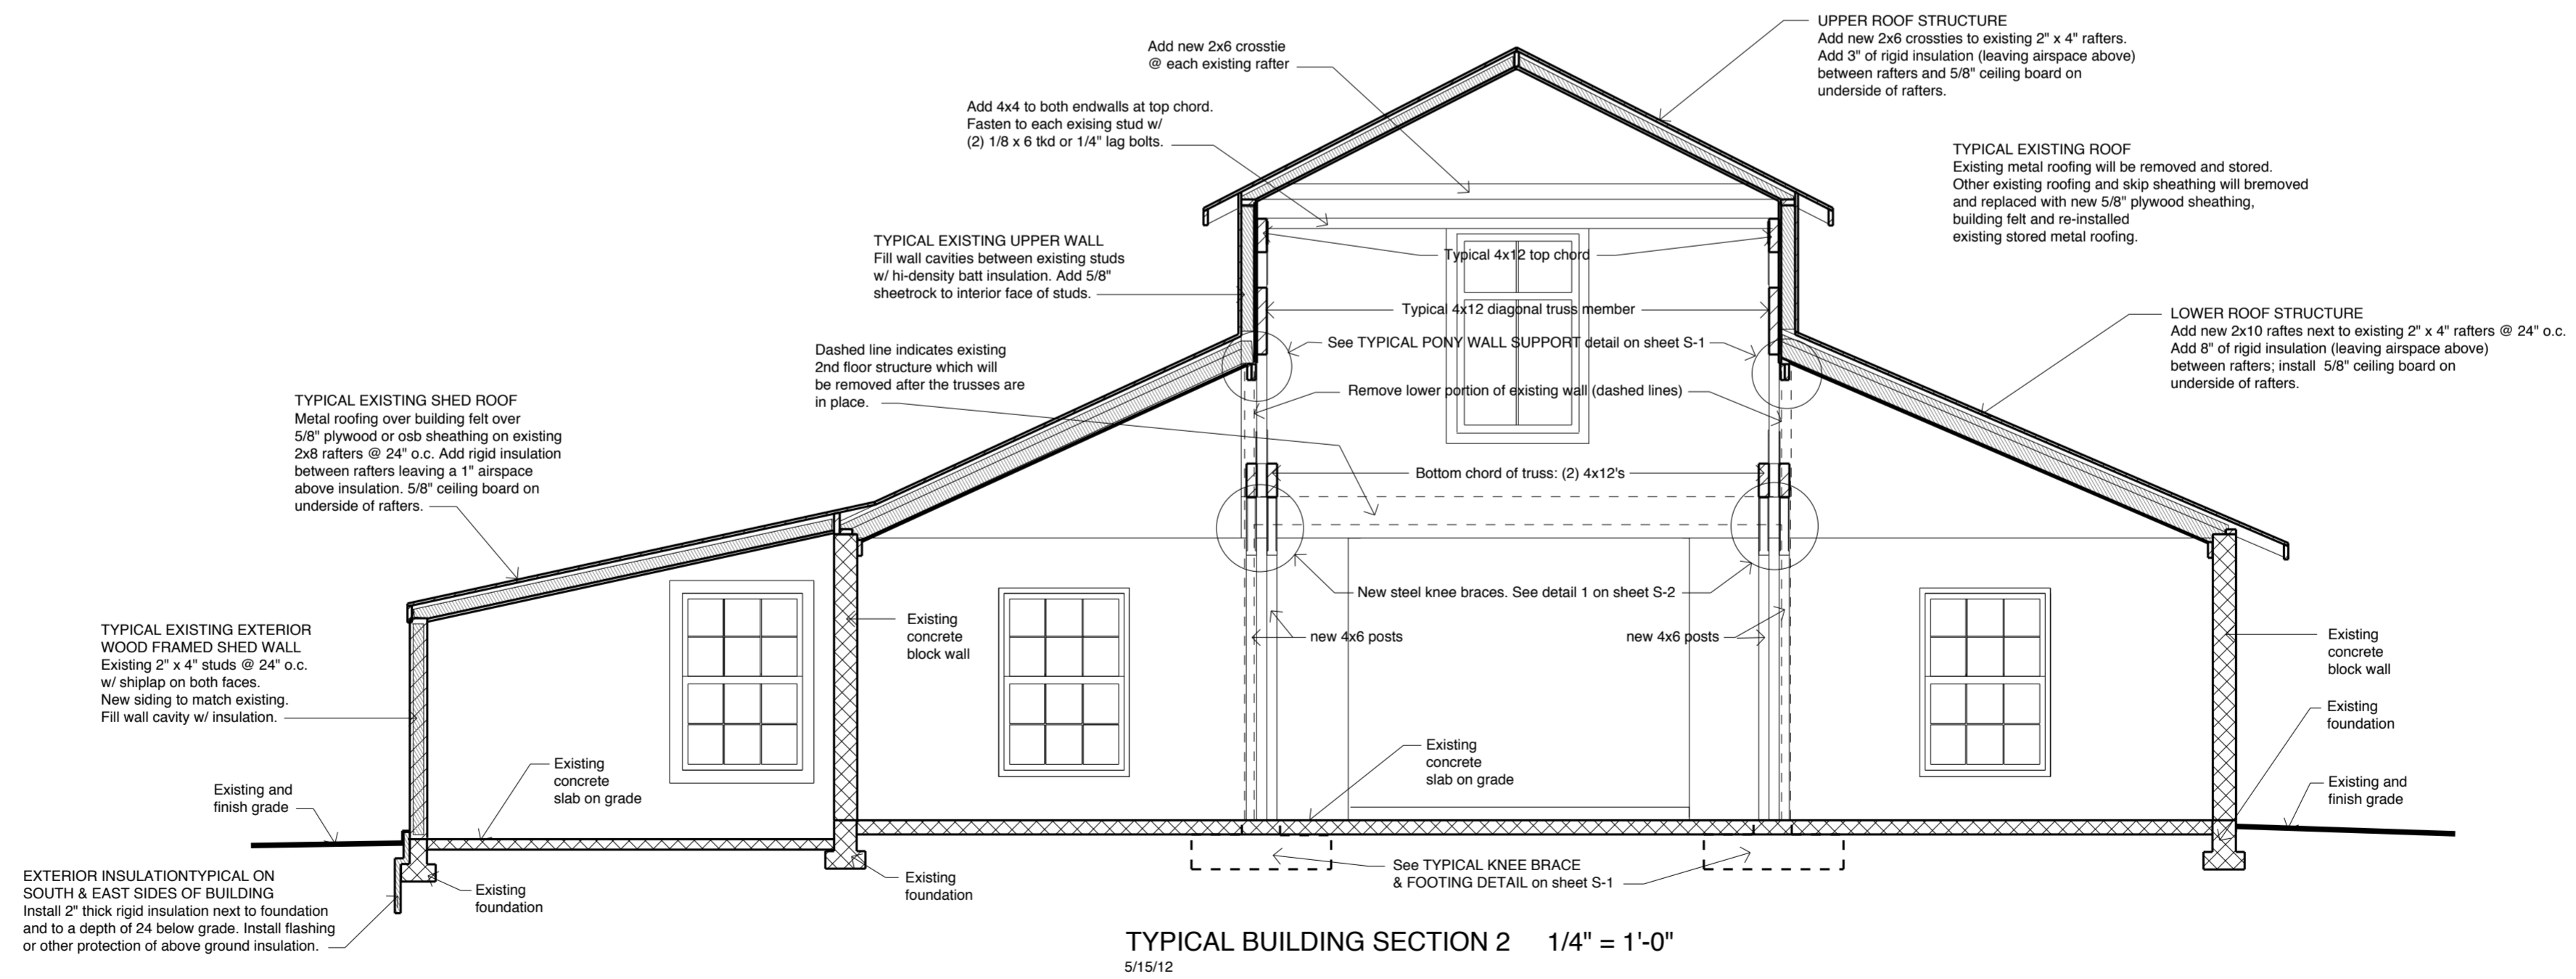

TYPICAL BUILDING SECTION 2 1/4" = 1'-0"
5/15/12